




D1 1/8"=1'-0" DETAIL D2 1/8"=1'-0" DETAIL D3 1/8"=1'-0" DETAIL D4 1/8"=1'-0" DETAIL D5 N.T.S. KEY PLAN

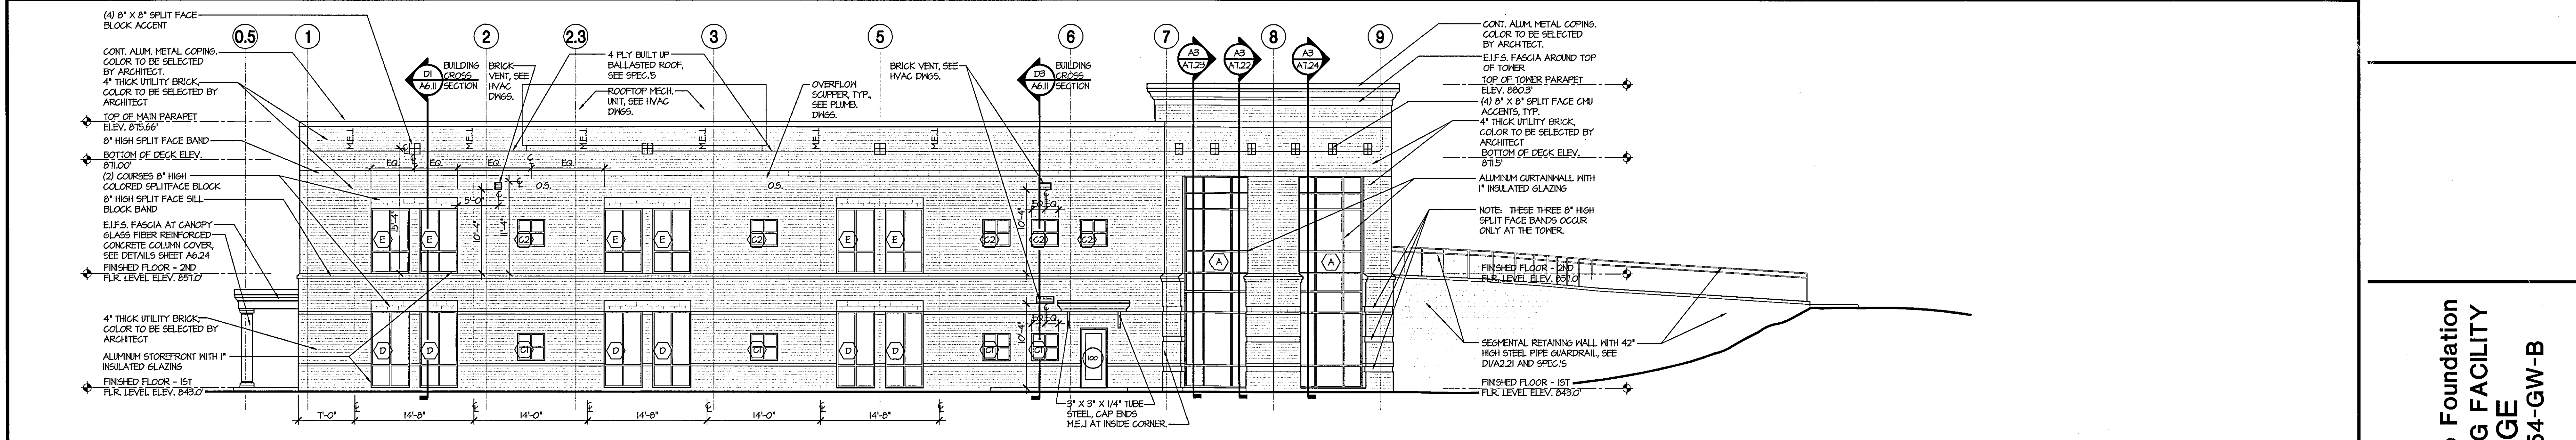

C1 1/8"=1'-0" EXTERIOR ELEVATIONS

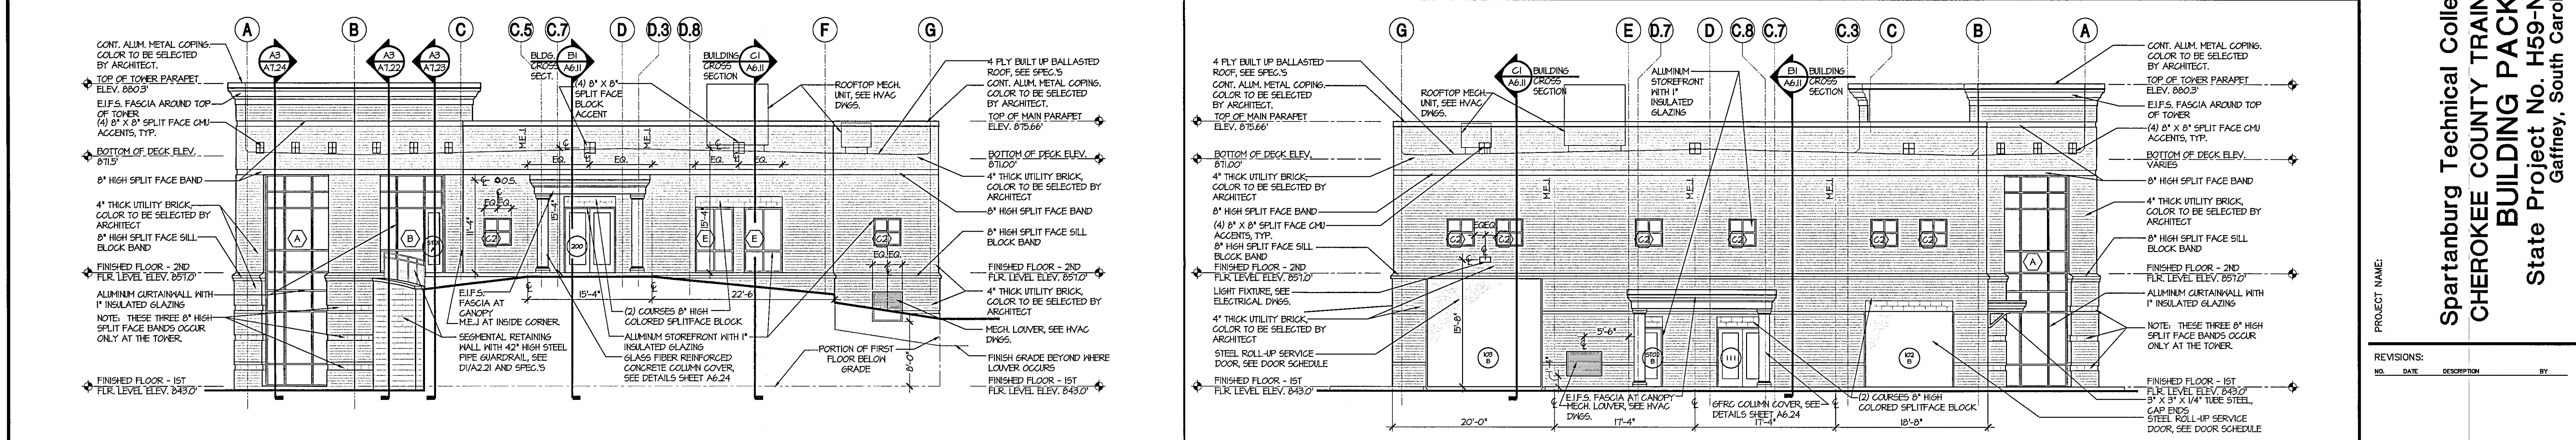

B1 1/8"=1'-0" EXTERIOR ELEVATIONS B3 1/8"=1'-0" EXTERIOR ELEVATIONS

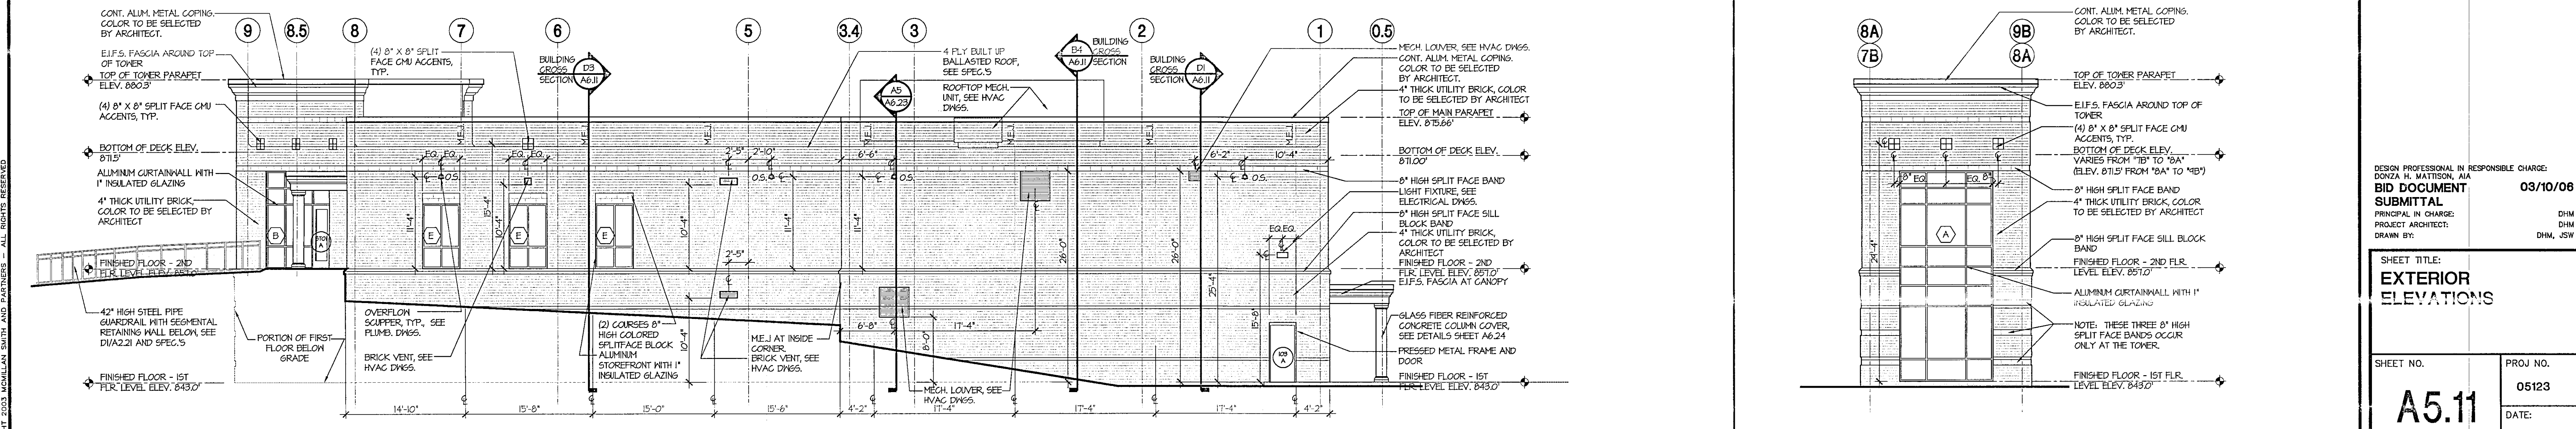

A1 1/8"=1'-0" EXTERIOR ELEVATIONS A4 1/8"=1'-0" EXTERIOR ELEVATIONS-TOWER

Spartanburg Technical College Foundation  
CHEROKEE COUNTY TRAINING FACILITY  
BUILDING PACKAGE  
State Project No. H59-N354-GW-B  
Gaffney, South Carolina

DESIGN PROFESSIONAL IN RESPONSIBLE CHARGE: DONZA H. WATTS, AIA		03/10/06
BID DOCUMENT SUBMITTAL		
PRINCIPAL IN CHARGE: PROJECT ARCHITECT:		DHM DHM, JSW
SHEET TITLE: EXTERIOR ELEVATIONS		
SHEET NO. <b>A5.11</b>	PROJ. NO. 05123	DATE: 03/10/06
SHT 8 OF 28		